



PADAVELA
BUSINESS DEVELOPMENT AND CONSULTANCY CORP.
2151 PADAVELA BLDG. II SOBRIEDAD EXT. ST.,
SAMPALOC, MANILA, 1008 PHILIPPINES
Telefax : 749-4586 / 749-1166 / 255-7350
Tel : 514-0596 / 712-8535 Loc. 18 and 11
padavela@gmail.com / zbocalan@yahoo.com
CONSTRUCTION | RENOVATION | MAINTENANCE | REPAIR | FABRICATION
PROPERTY MANAGEMENT | ARCHITECTURAL AND ENGINEERING CONSULTANCY

| | |
|------------------------|------------------------------------|
| ARCHITECT | |
| ARCH. ZALDY A. BOCALAN | |
| REG.NO. : 0009050 | TIN NO.: 116 039020 |
| PTR.NO.: 1006829 | DATE/PLACE: 03-02-2023 MANILA CITY |


REPUBLIC ACT 545
SECTION 25 (A)

Drawings & Specifications duly signed, stamped or sealed as
instruments of service are the properties & documents of the
Architect, whether the object for which they are made is executed
or not.
It shall be unlawful for any person, without the written consent of
the Architect or author of said documents to duplicate or to make
copies of said documents for use in the replication of & for other
projects or building, whether executed partly or in whole.

| | |
|---------------|--|
| PROJECT-TITLE | RENOVATION OF TWO-STOREY RESIDENTIAL BUILDING 54 SCOUT LIMBAGA QUEZON CITY METRO MANILA |
| OWNER | MRS. MINA FIGUEROA |

| |
|----------------|
| SHEET CONTENTS |
| PERSPECTIVES |


| |
|--------------|
| SHEET NUMBER |
| A-1 |

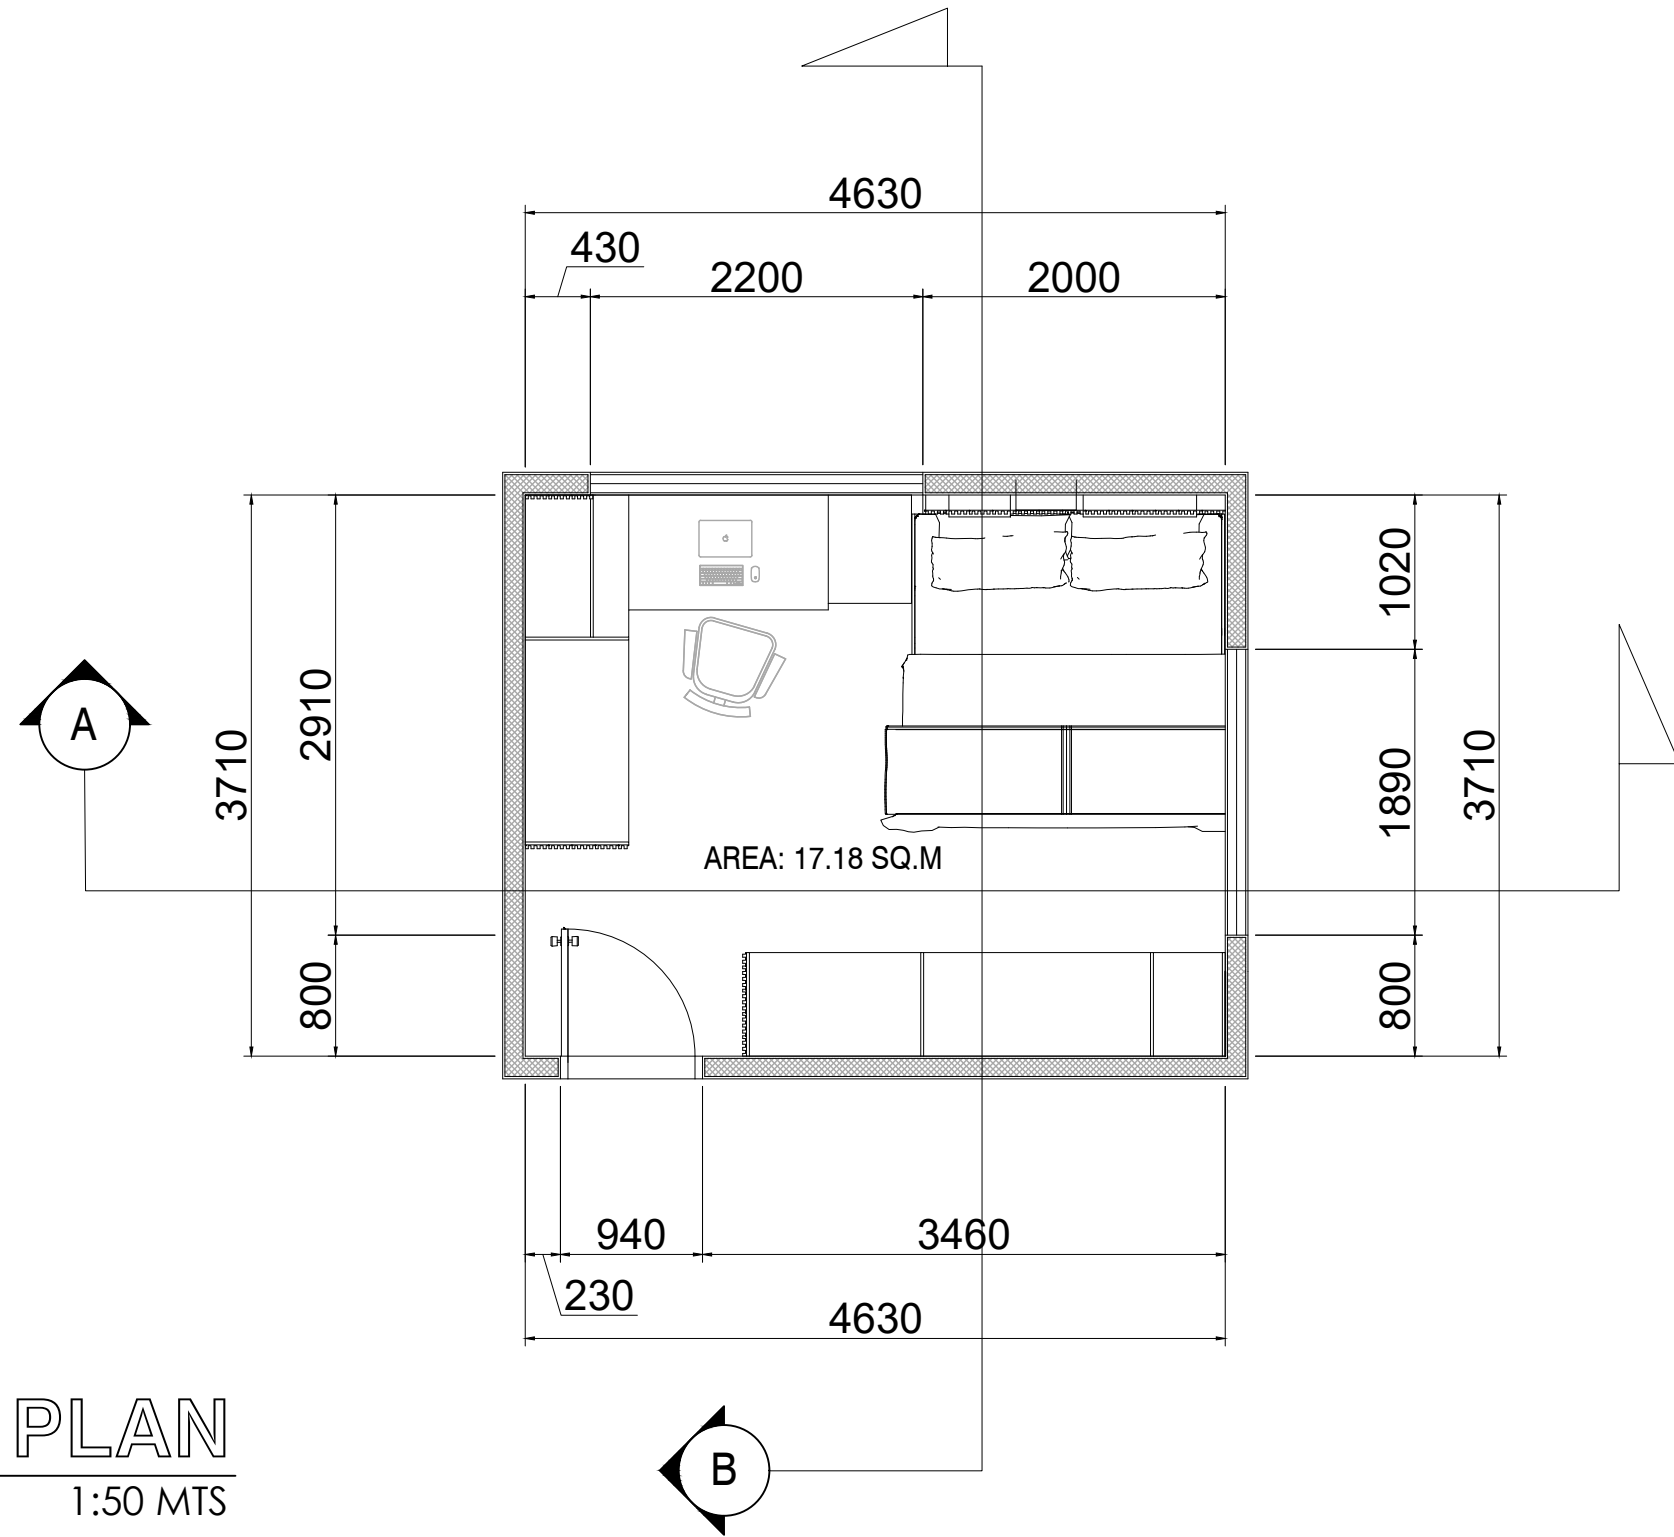

1
A-2


BEDROOM
FLOOR PLAN

SCALE : 1:50 MTS

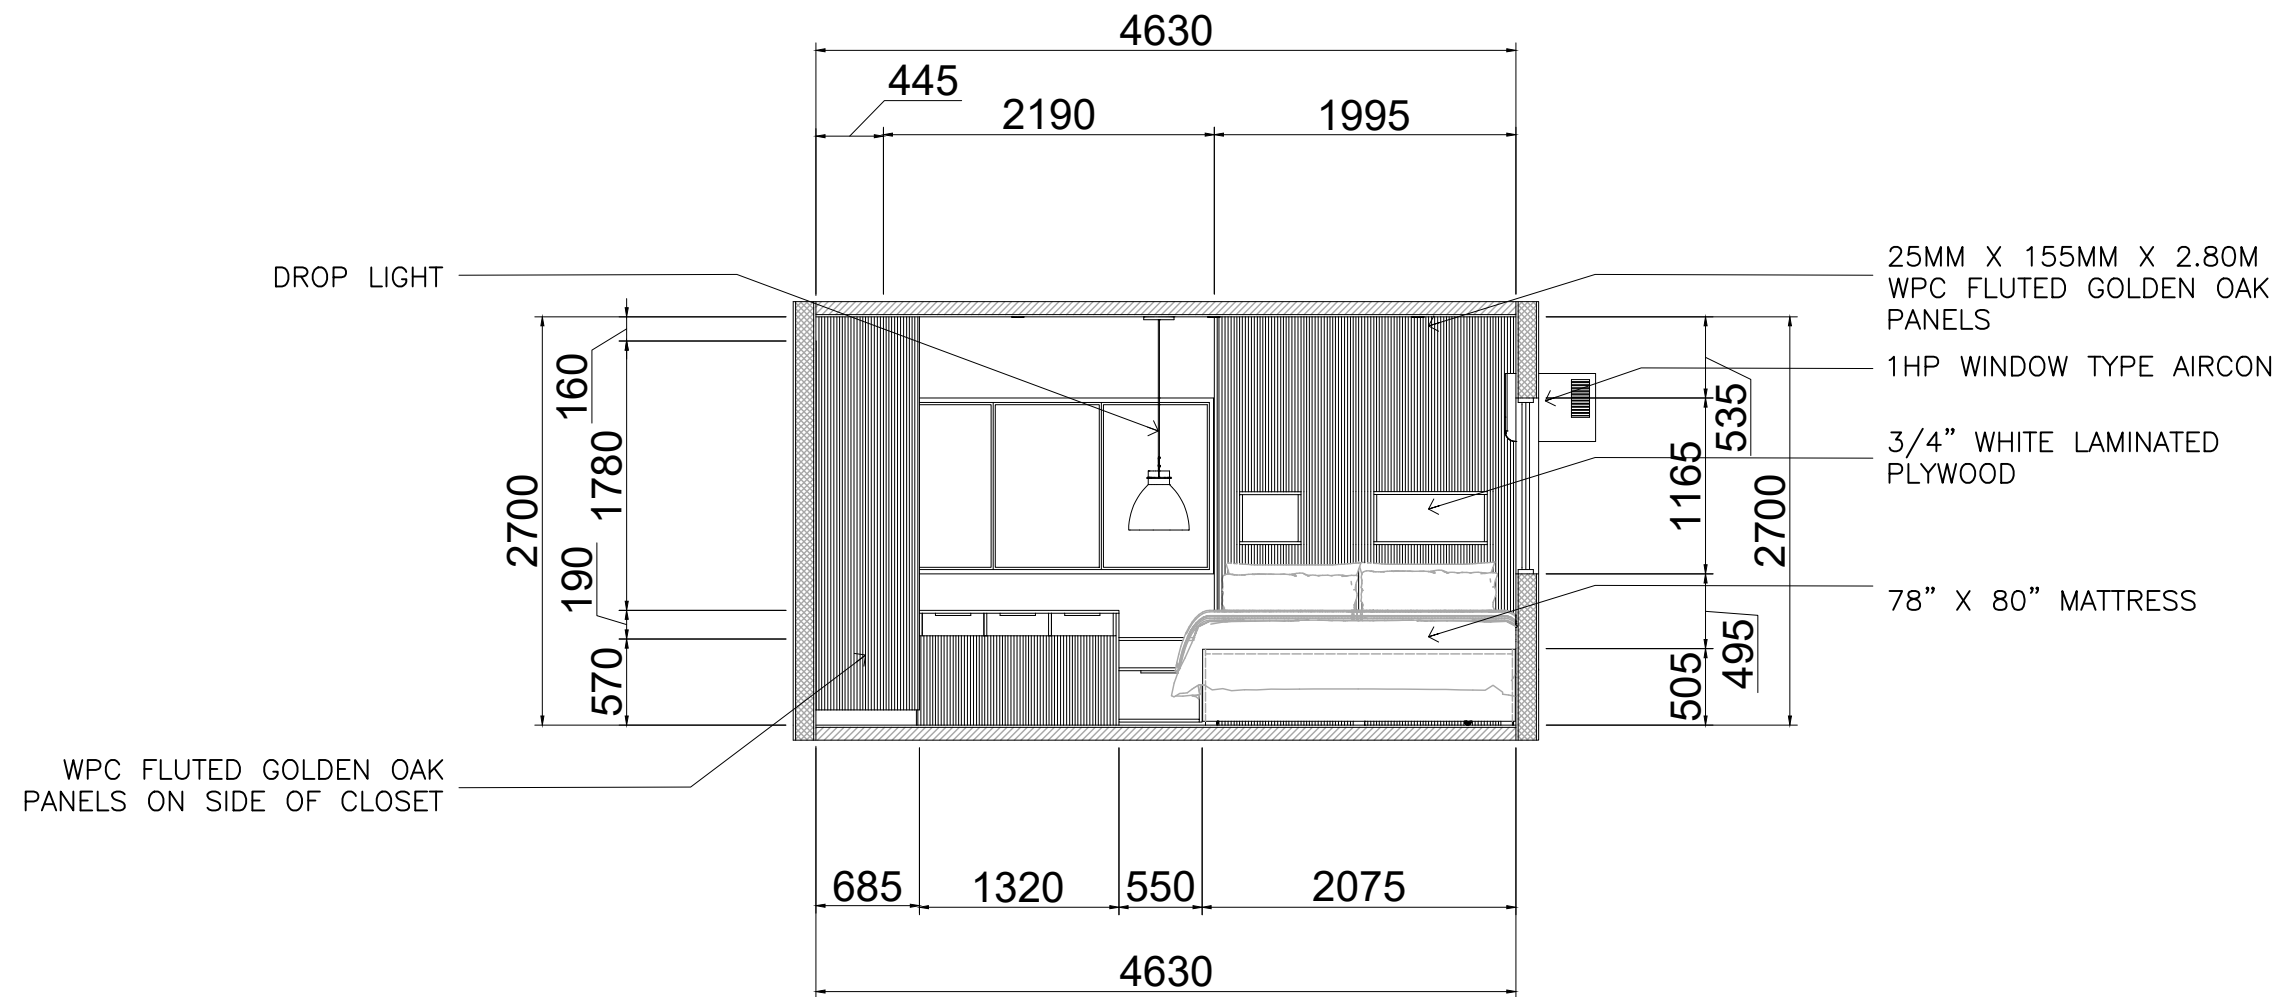



BEROOM
SECTION THRU A
SCALE : 1:50 MTS

1
A-3

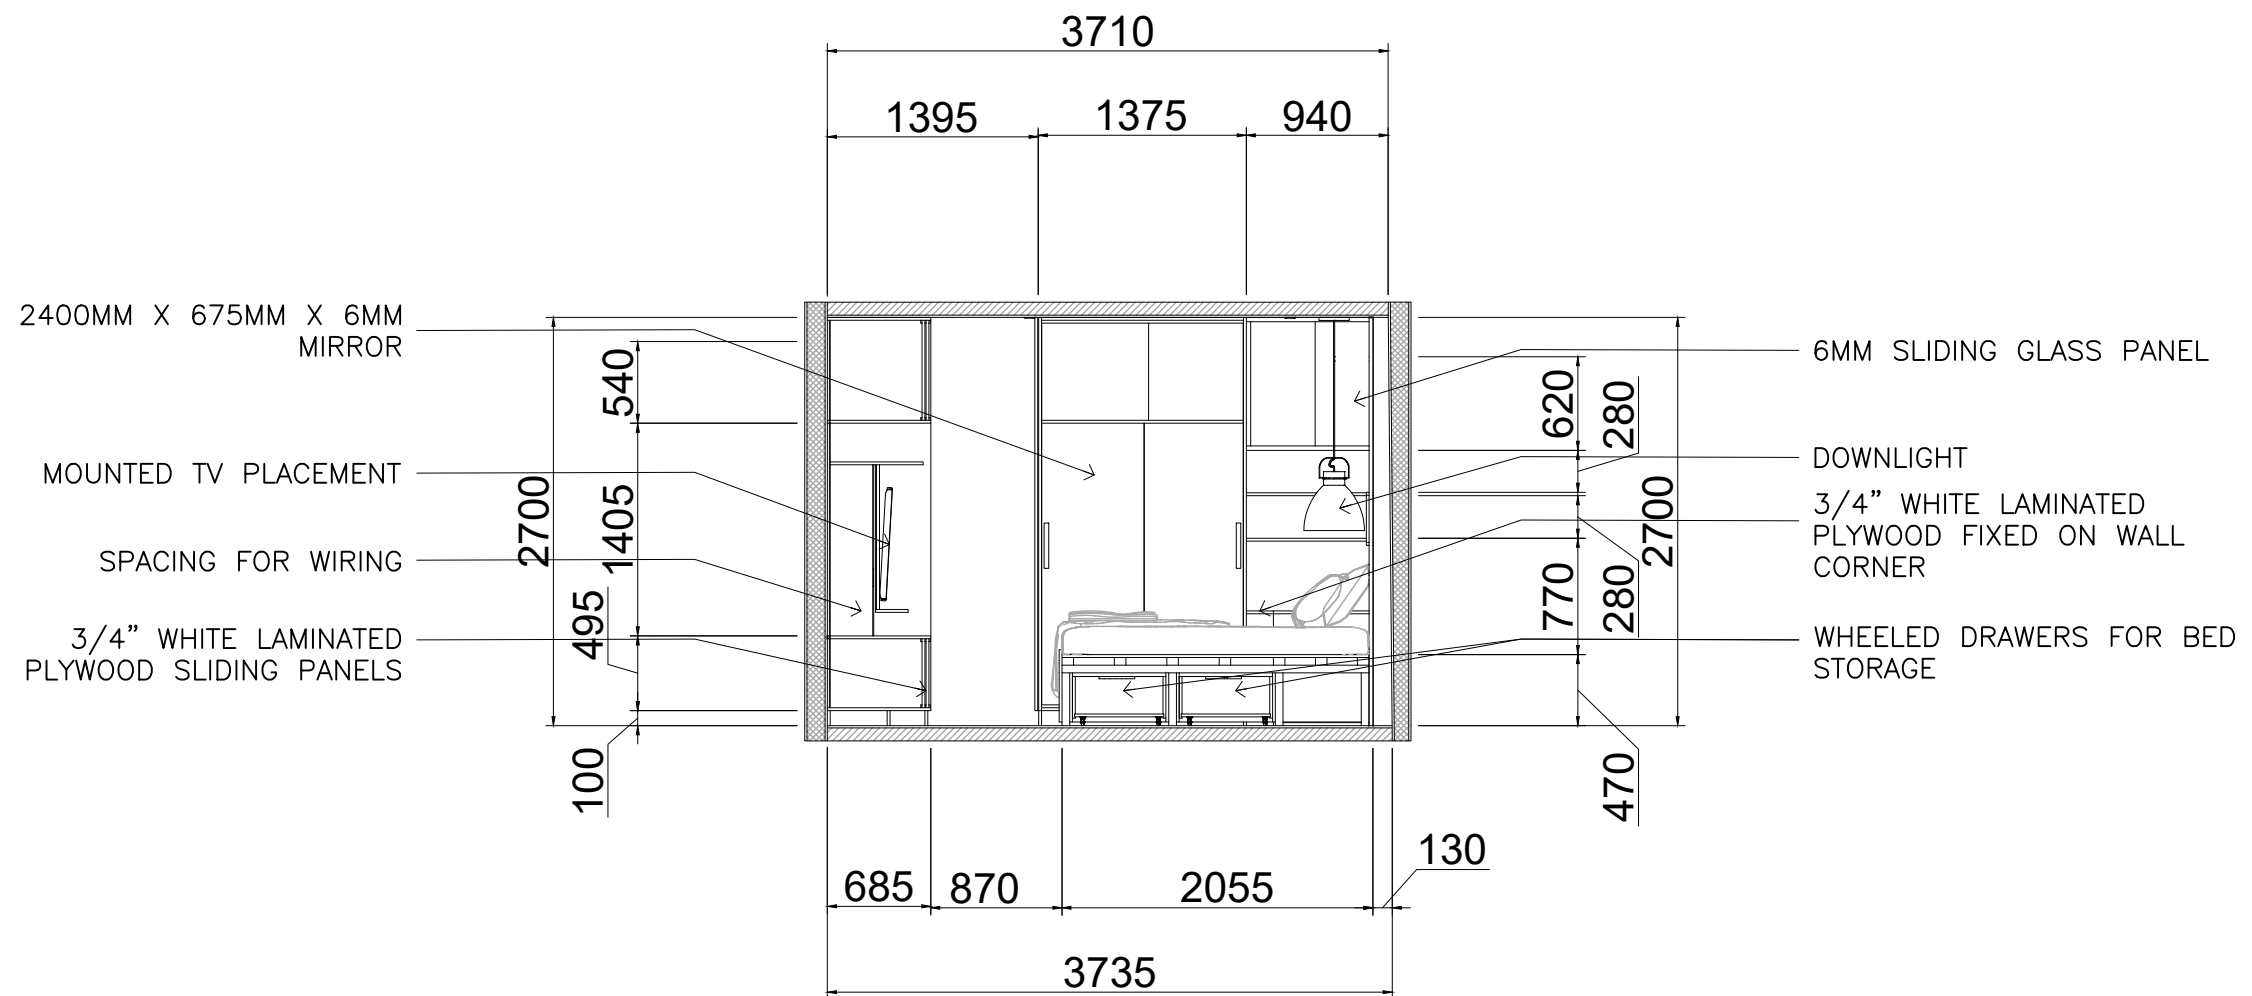


BEROOM
SECTION THRU B
 SCALE : 1:50 MTS

1
A-4

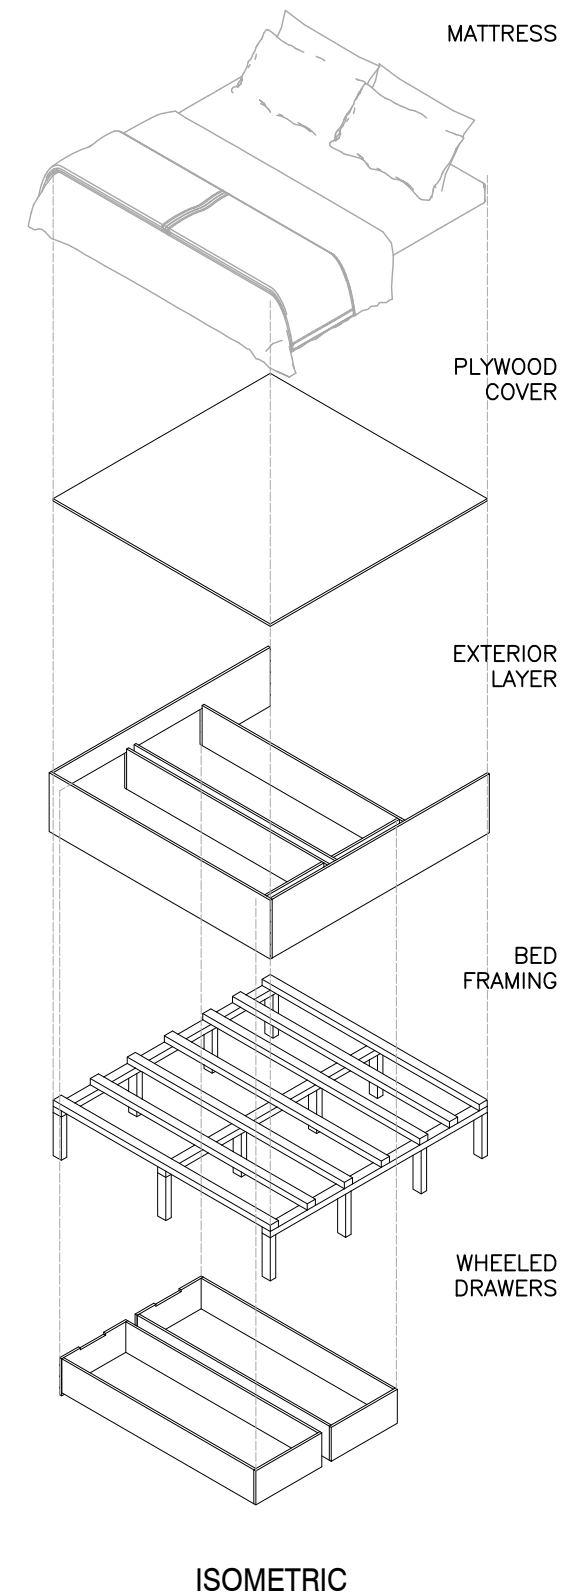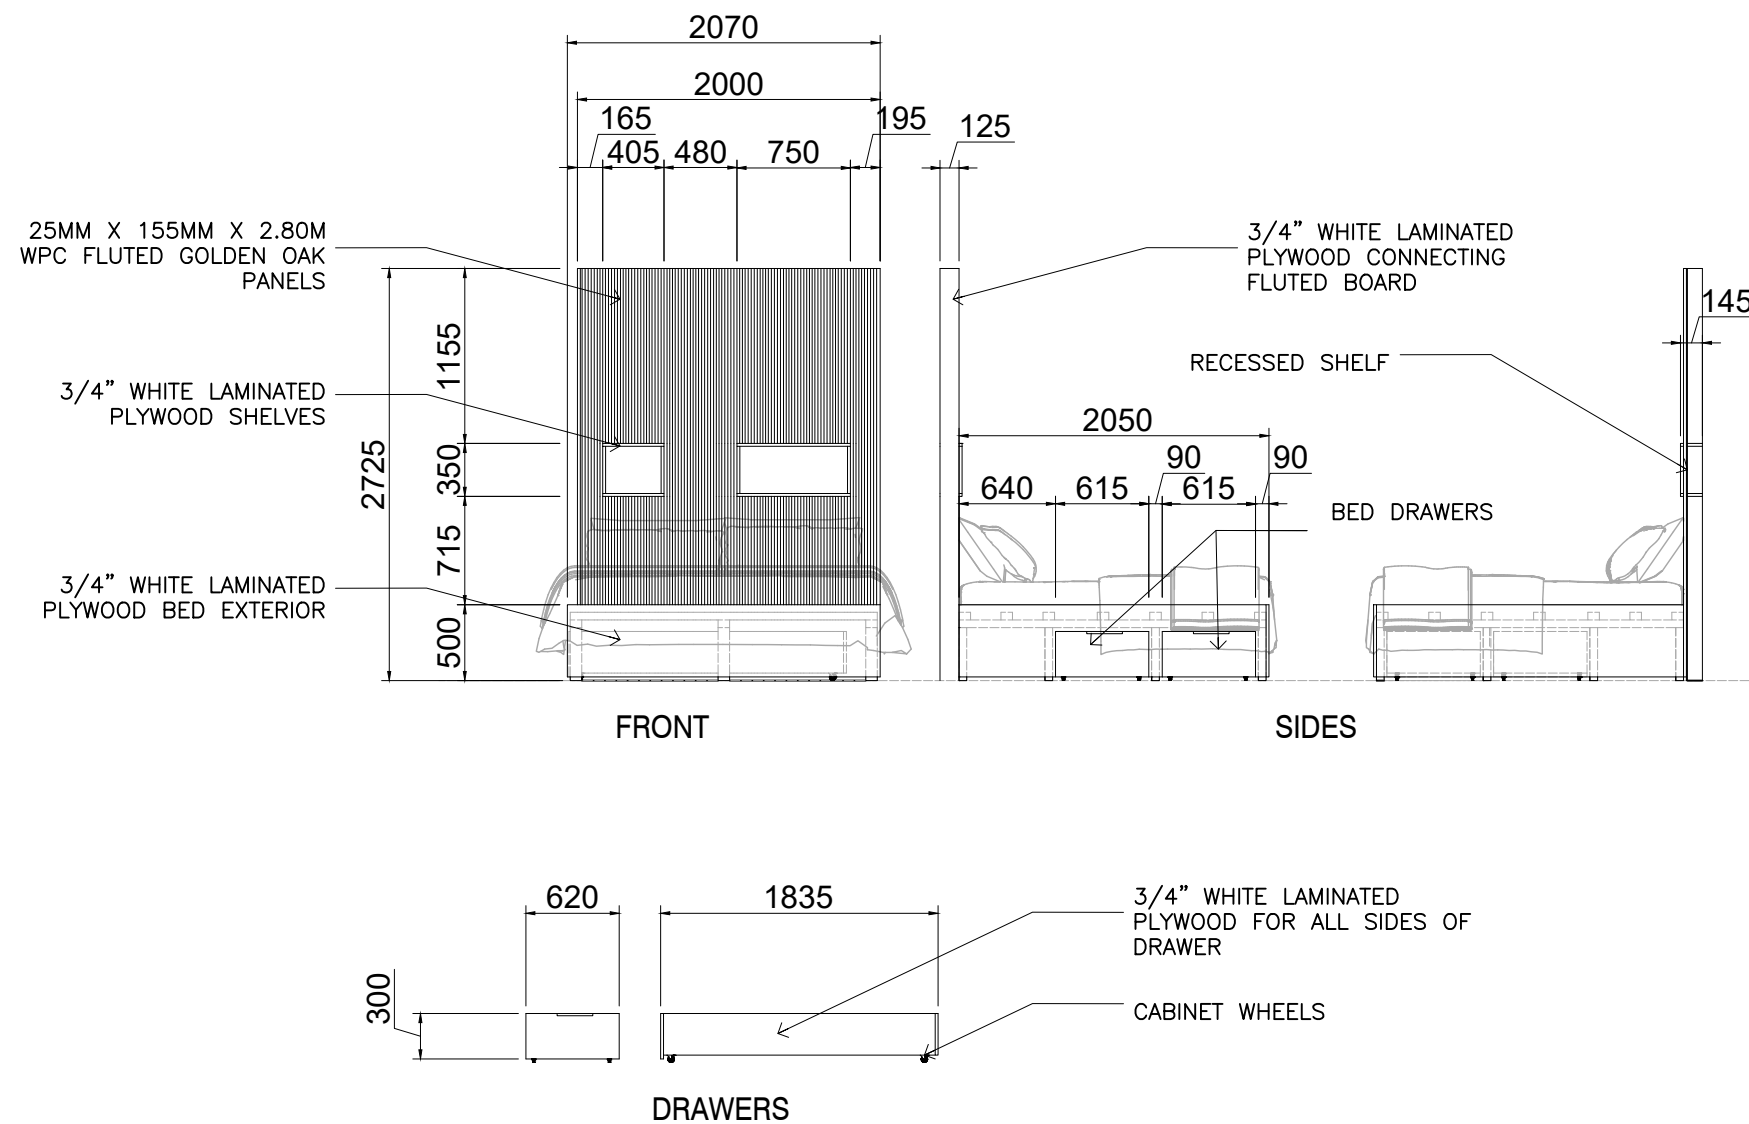

BEDROOM
BED-DRAWER DETAILS
SCALE : 1:50 MTS



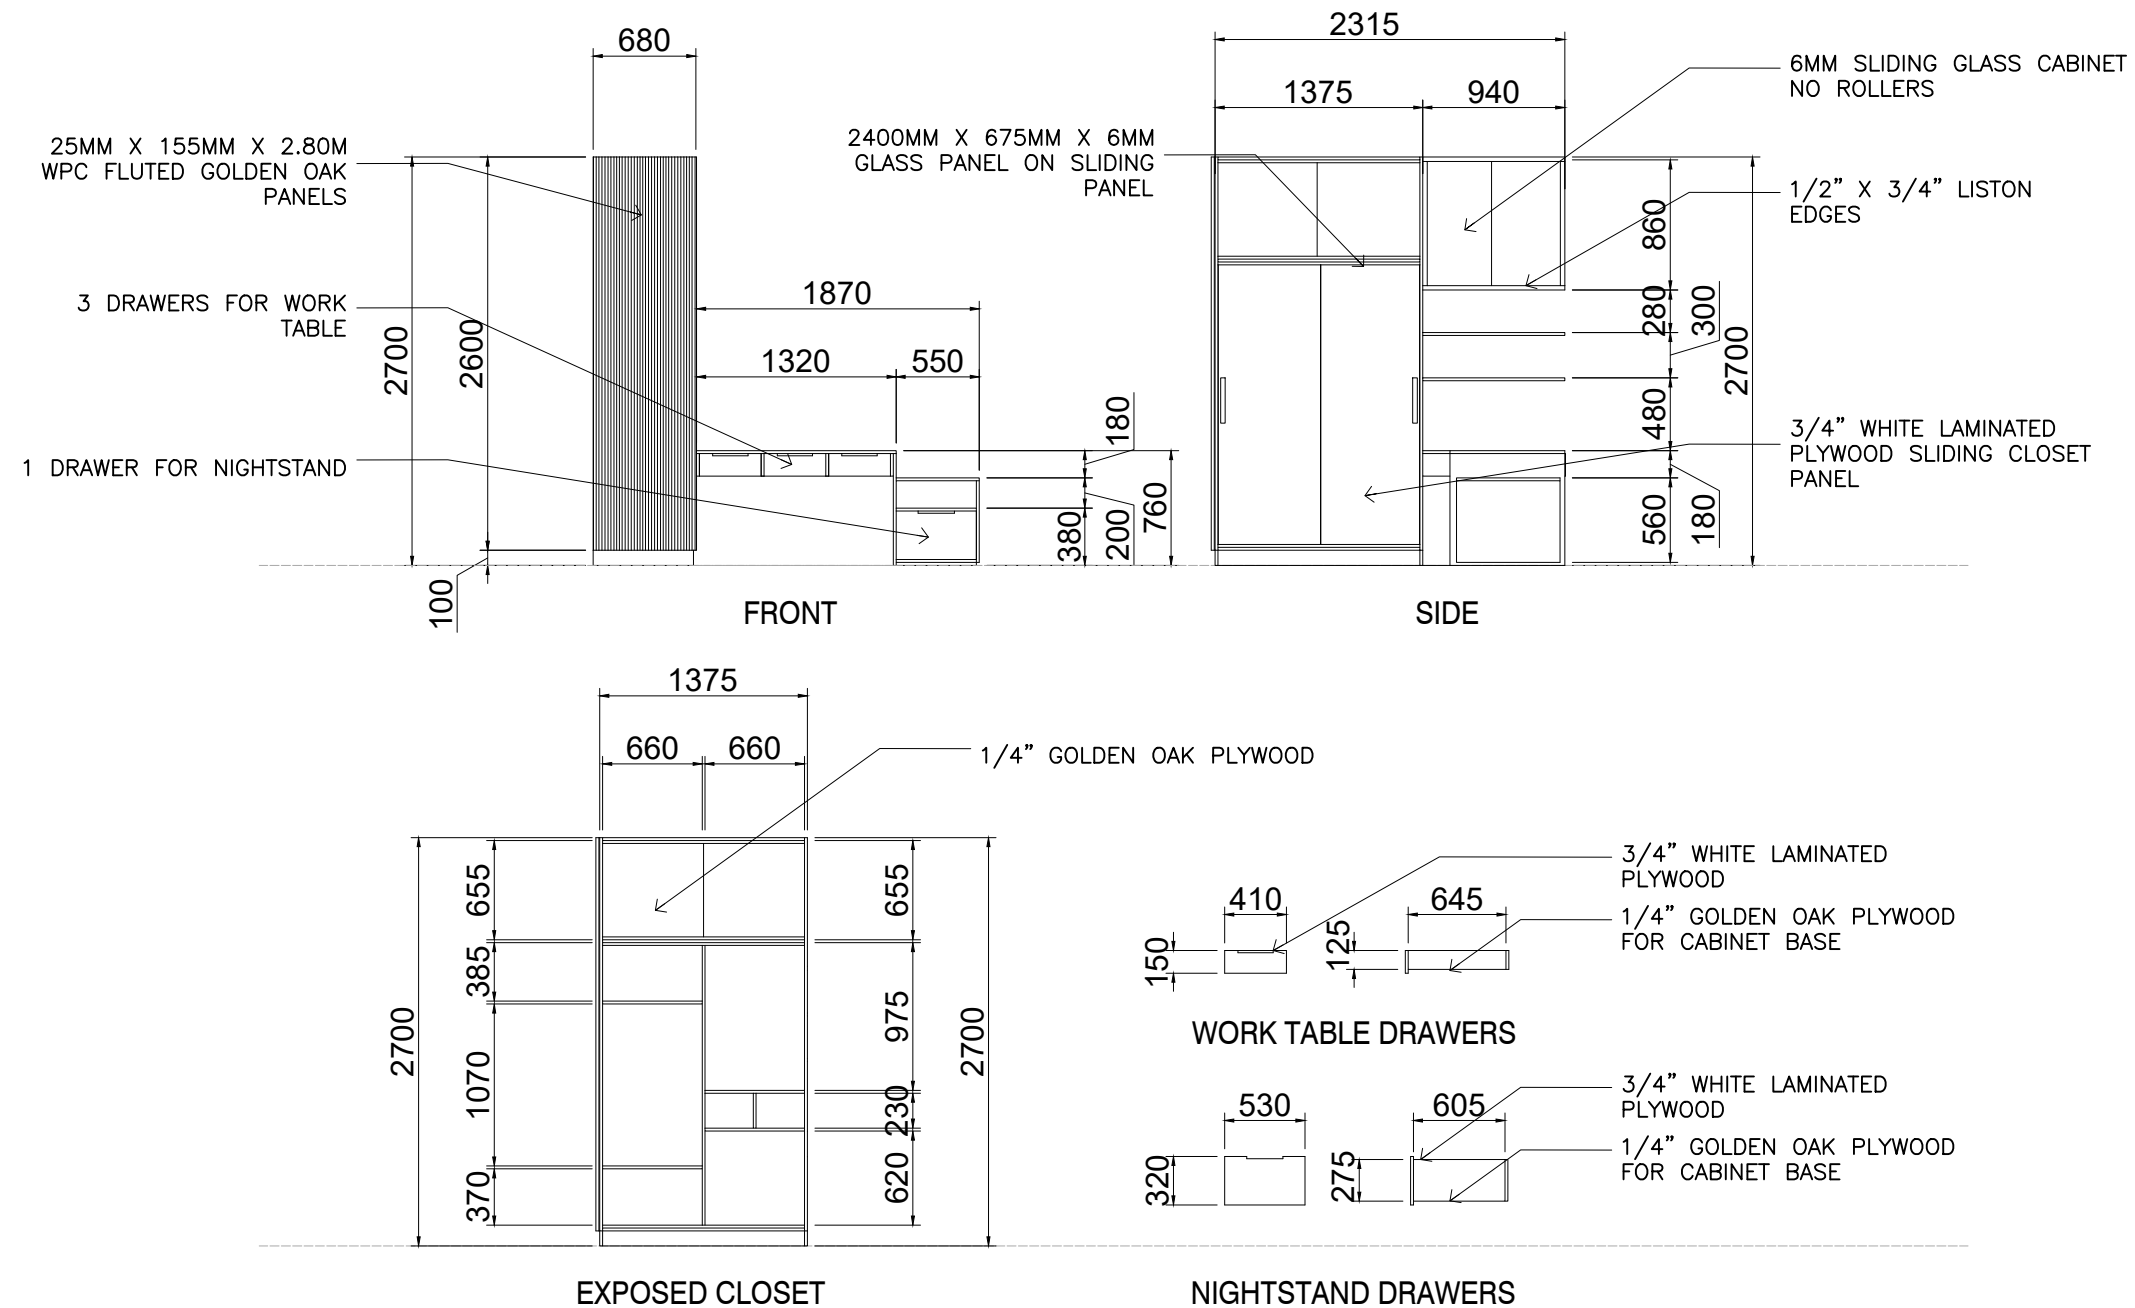

BEDROOM
CLOSET-DESK DETAILS
 SCALE : 1:50 MTS